

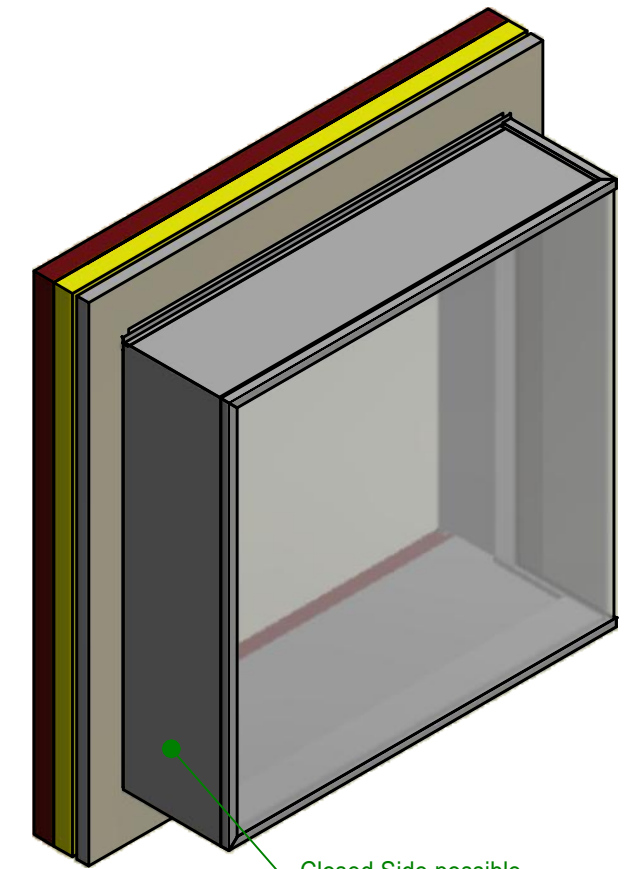



Wall and opening dimensions: Sheet 2

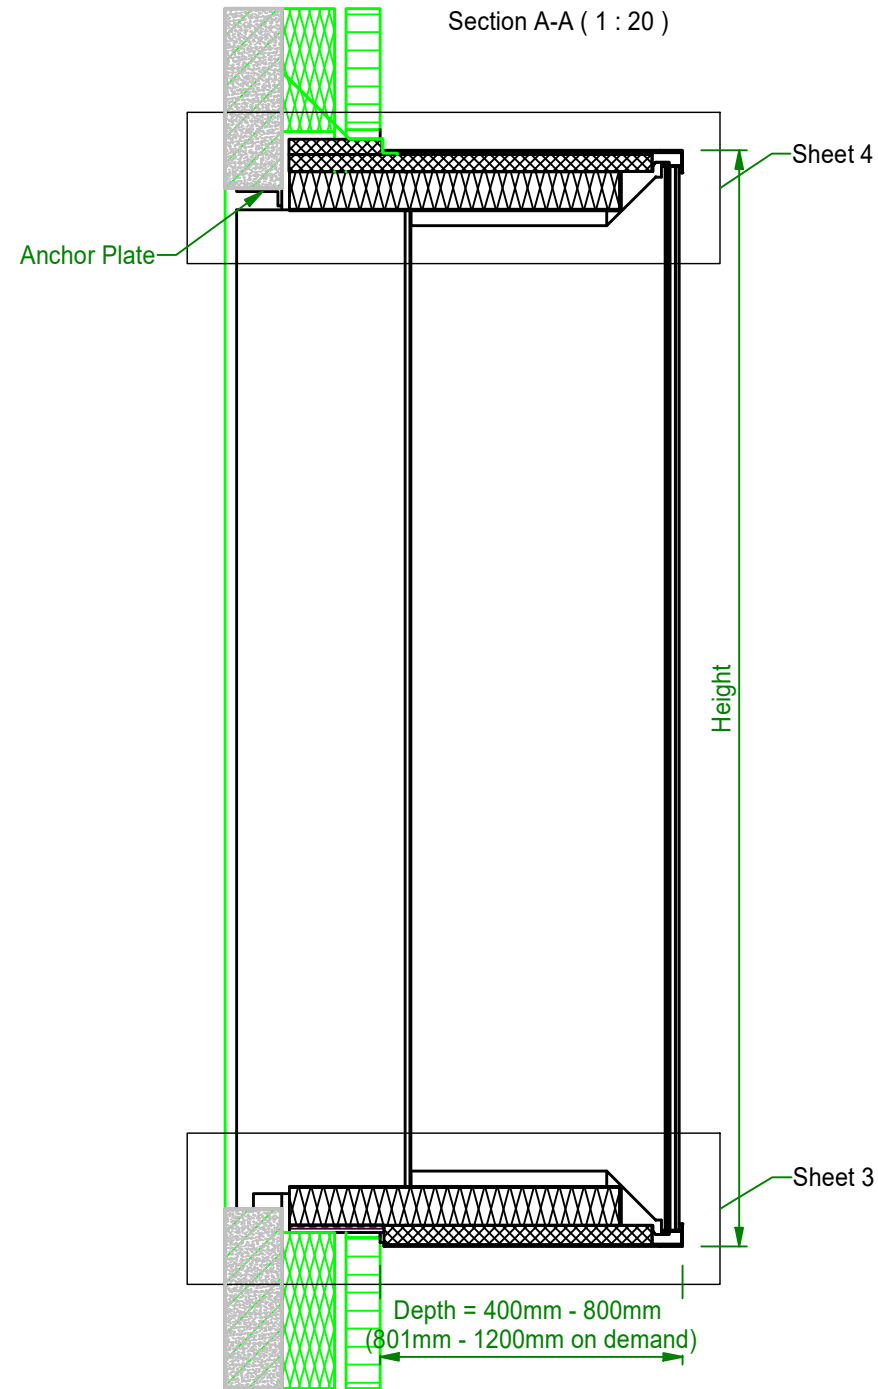

Closed Side possible on both sides

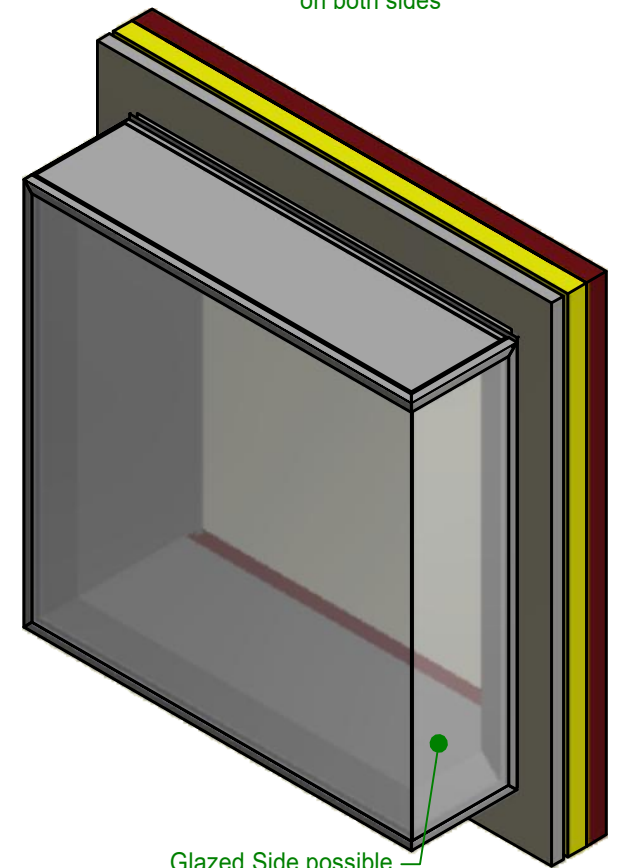


Glazed Side possible on both sides

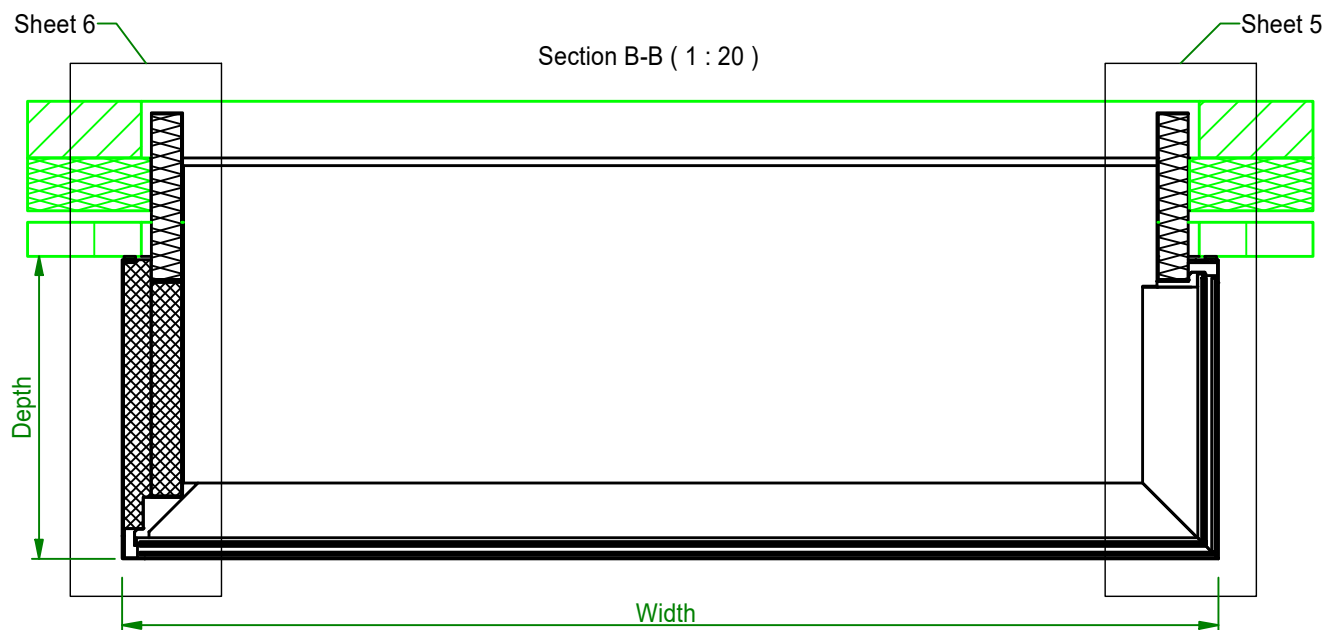


Hatch Patterns	
	Schuimisotatie iLux Foam Insulation iLux
	Isotatie Gebouw Insulation Building
	Structurele Muur Structural Wall
	Afgewerkte Gevel Finished Facade
	Doorsnede Arcering iLux Section Hatch iLux
	Minerale Isotatie iLux Miniral Insulation iLux

CONTACT US FOR YOUR SPECIFIC PROJECT DRAWINGS



 www.renson.eu - 8790 Waregem (Belgium)	View Discription : OVERVIEW			Sheet : 1/6
	Project Name :	Proj. Nr. :	Type Nr. :	Scale : 1 : 20
This drawing is owned by RENSON and may not be copied or shown to third parties without written permission.	Product Name : ILUX MAX	Revision : A	State : Work in Progress	Creation date : 4/11/2019
		Doc. nr. : Generic Model iLux Max	Size : A3	Drawn : ghuys

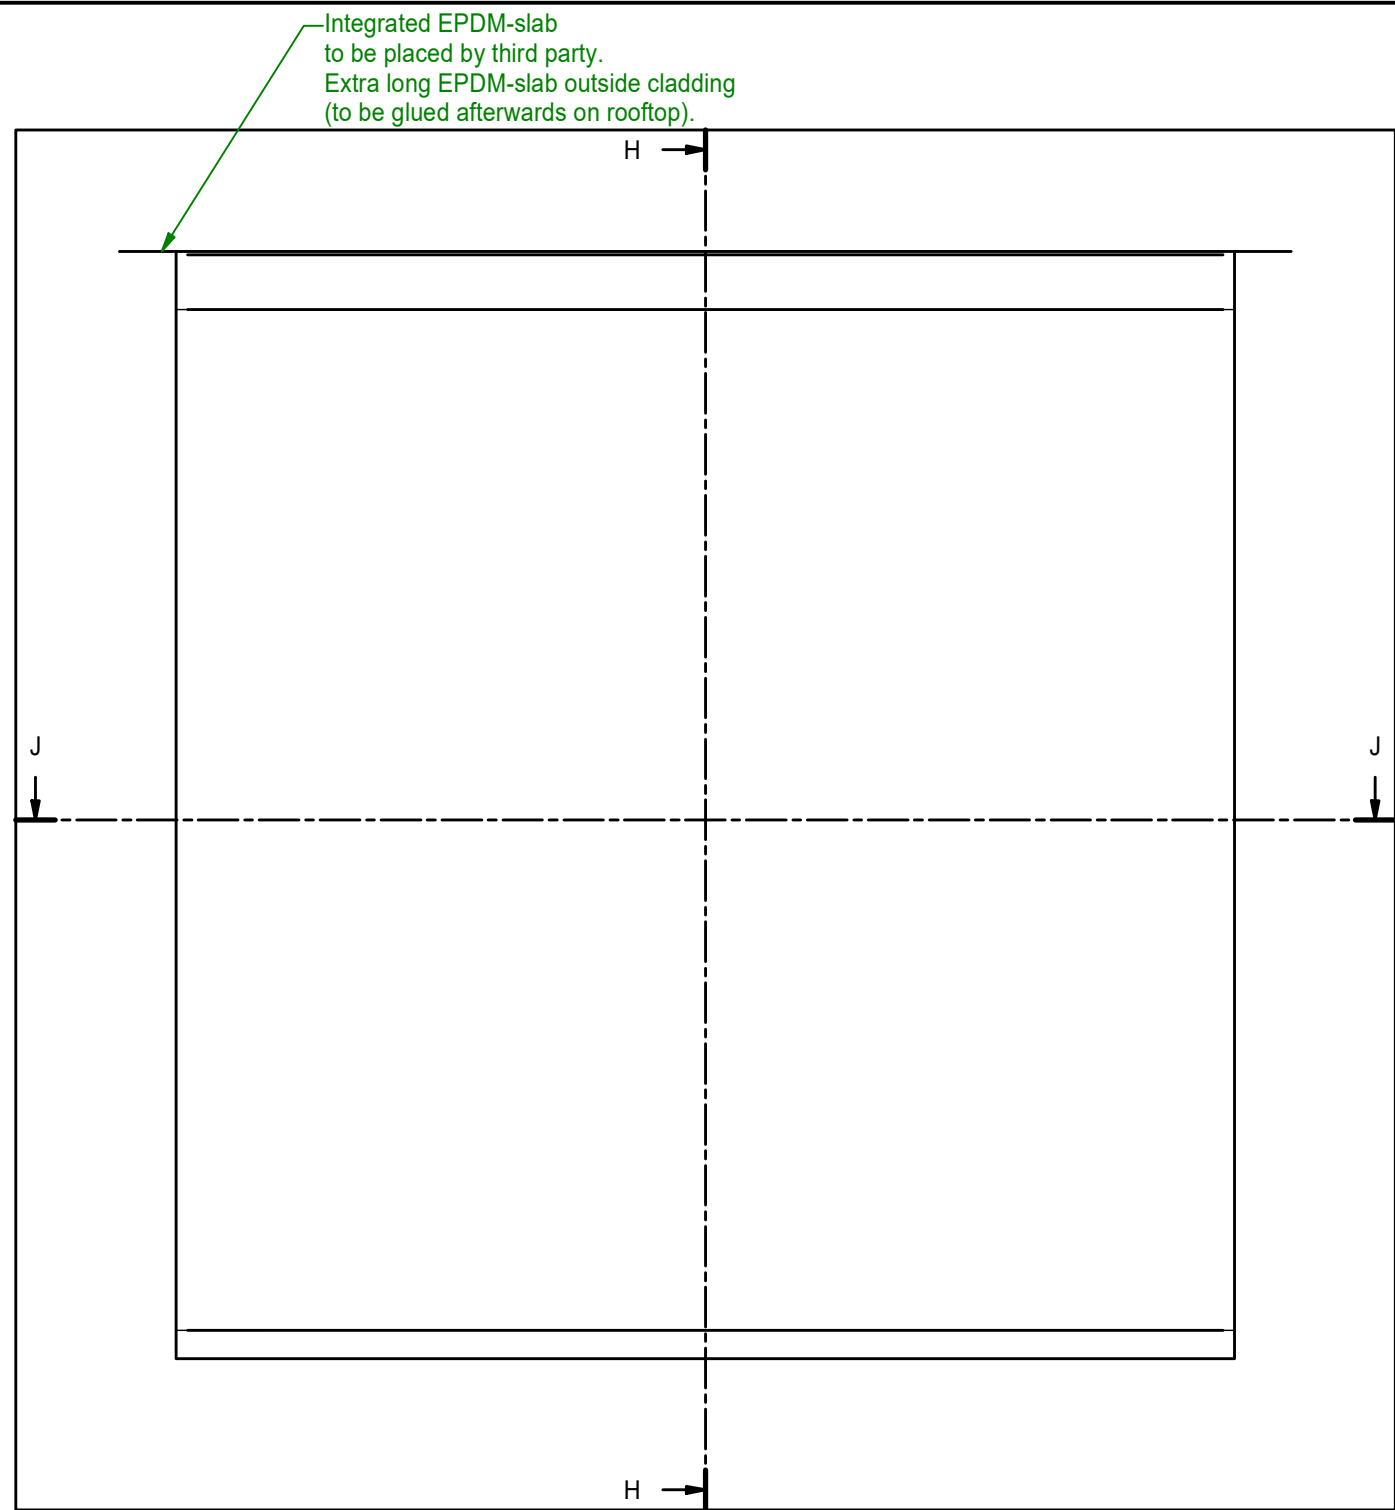

SECTION H-H (1 : 20)

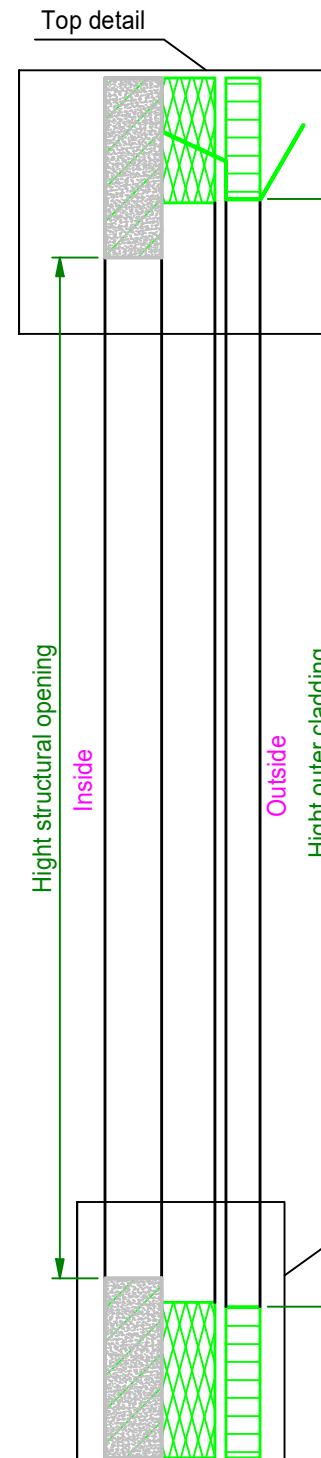


Top detail (1 : 10)

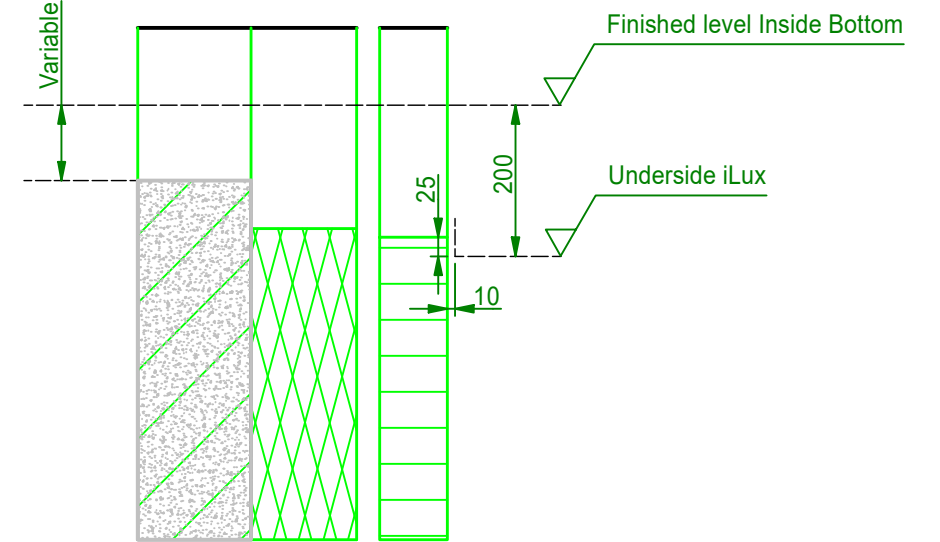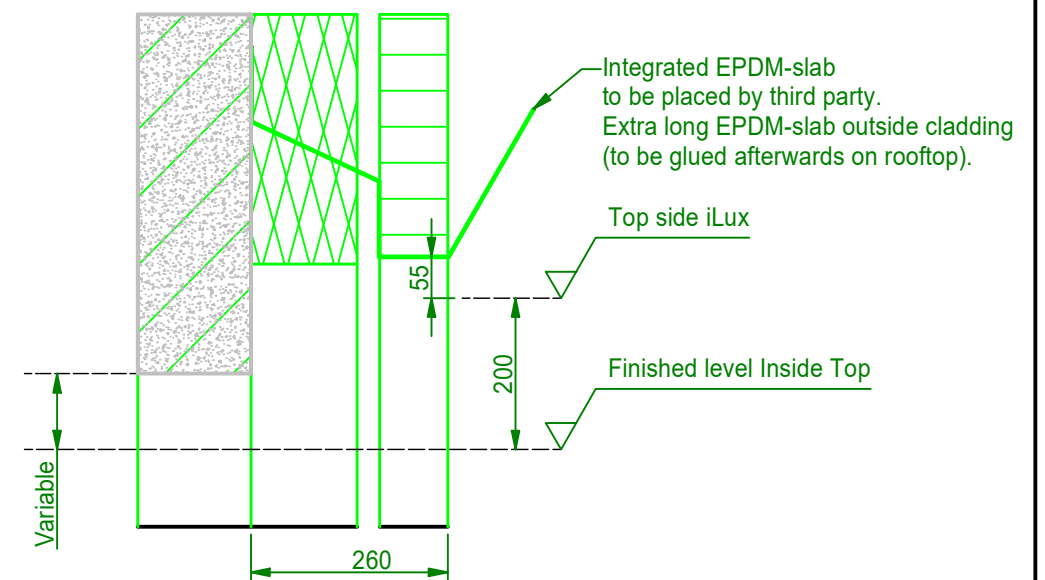

Bottom detail (1 : 10)



Left detail (1 : 10)

Case if closed side.

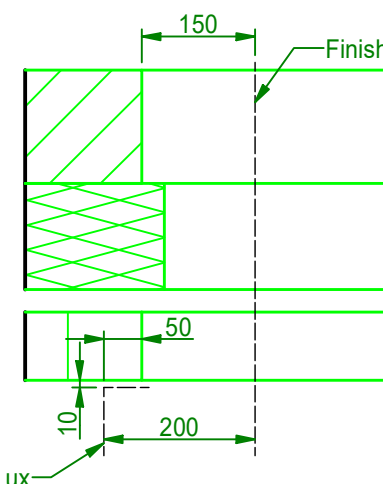

Right detail (1 : 10)

Case if glazed side.

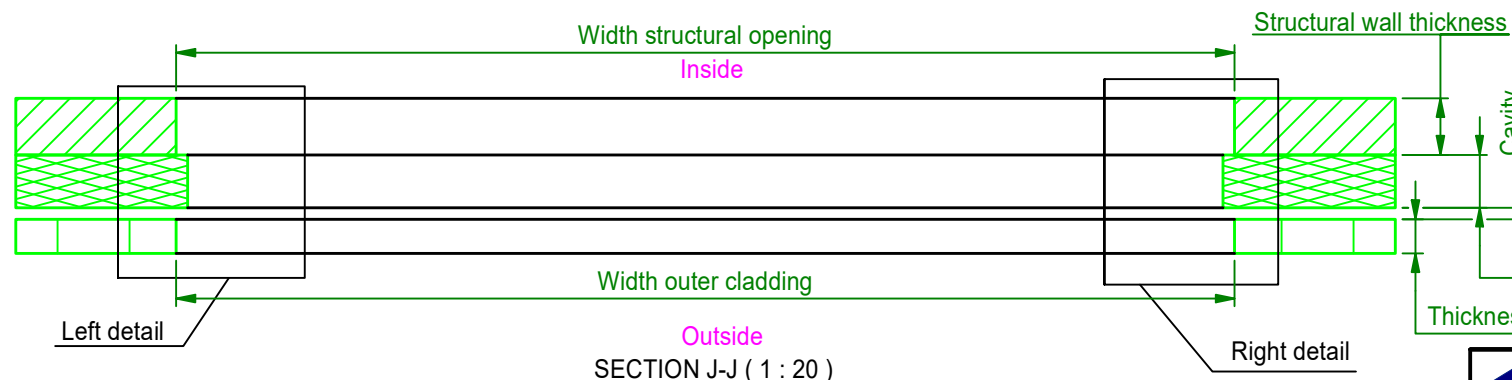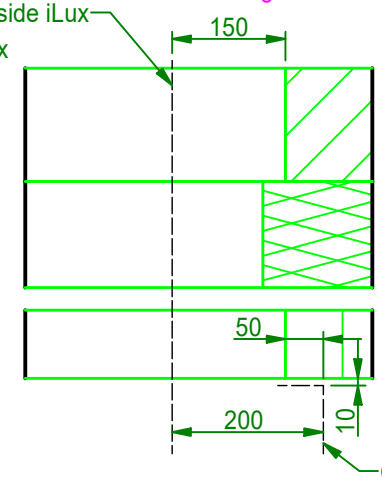


RENSON
Creating healthy spaces
www.renson.eu - 8790 Waregem (Belgium)

View Description : Wall: structural opening		Sheet : 2 / 6	
Project Name :		Scale : 1 : 20	
Product Name : ILUX MAX		Drawn : ghuys	
Proj. Nr. :	Type Nr. :	Revision : A	State : Work in Progress
Creation date : 4/11/2019		Size : A3	
Doc. nr.: Generic Model iLux Max		units in mm	

This drawing is owned by RENSON and may not be copied or shown to third parties without written permission.


Sheet 3 (1 : 5)

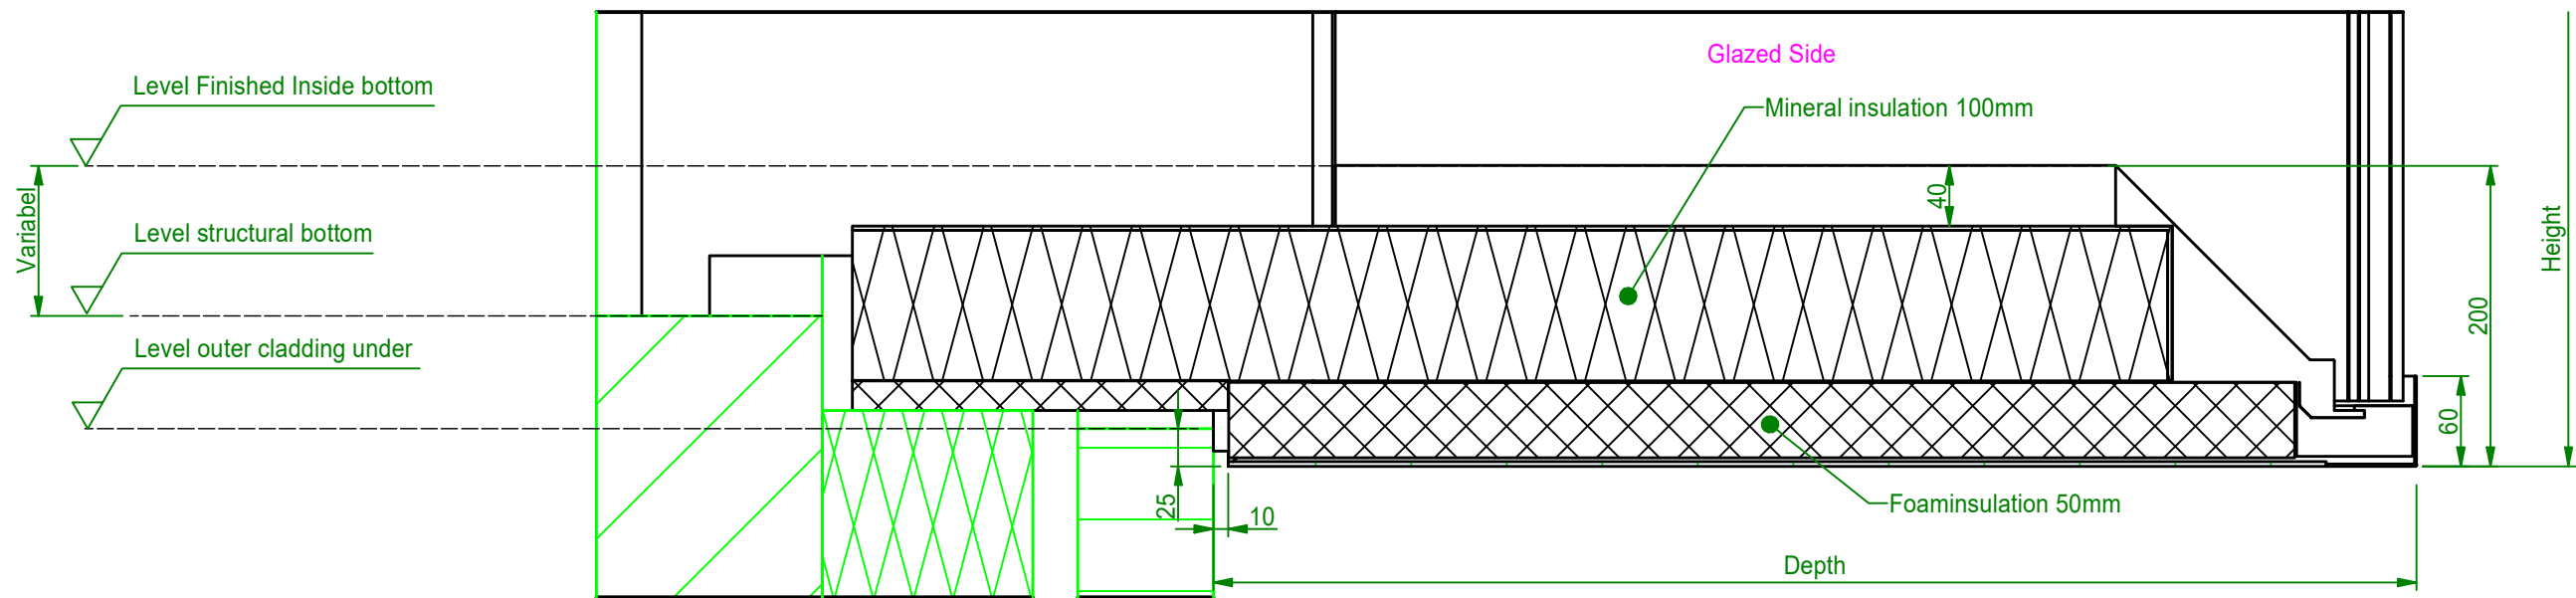

RENSON
 Creating healthy spaces
 www.renson.eu - 8790 Waregem (Belgium)
This drawing is owned by RENSON and may not be copied or shown to third parties without written permission.

View Discription : Bottom section		Proj. Nr. :	Type Nr. :
Project Name :		Revision	State : Work in Progress Creation date : 4/11/2019
Product Name : ILUX MAX		A	Doc. nr.: Generic Model iLux Max

Sheet : 3 / 6
Scale : 1 : 5
Drawn : ghuys
Size : A3 units in mm

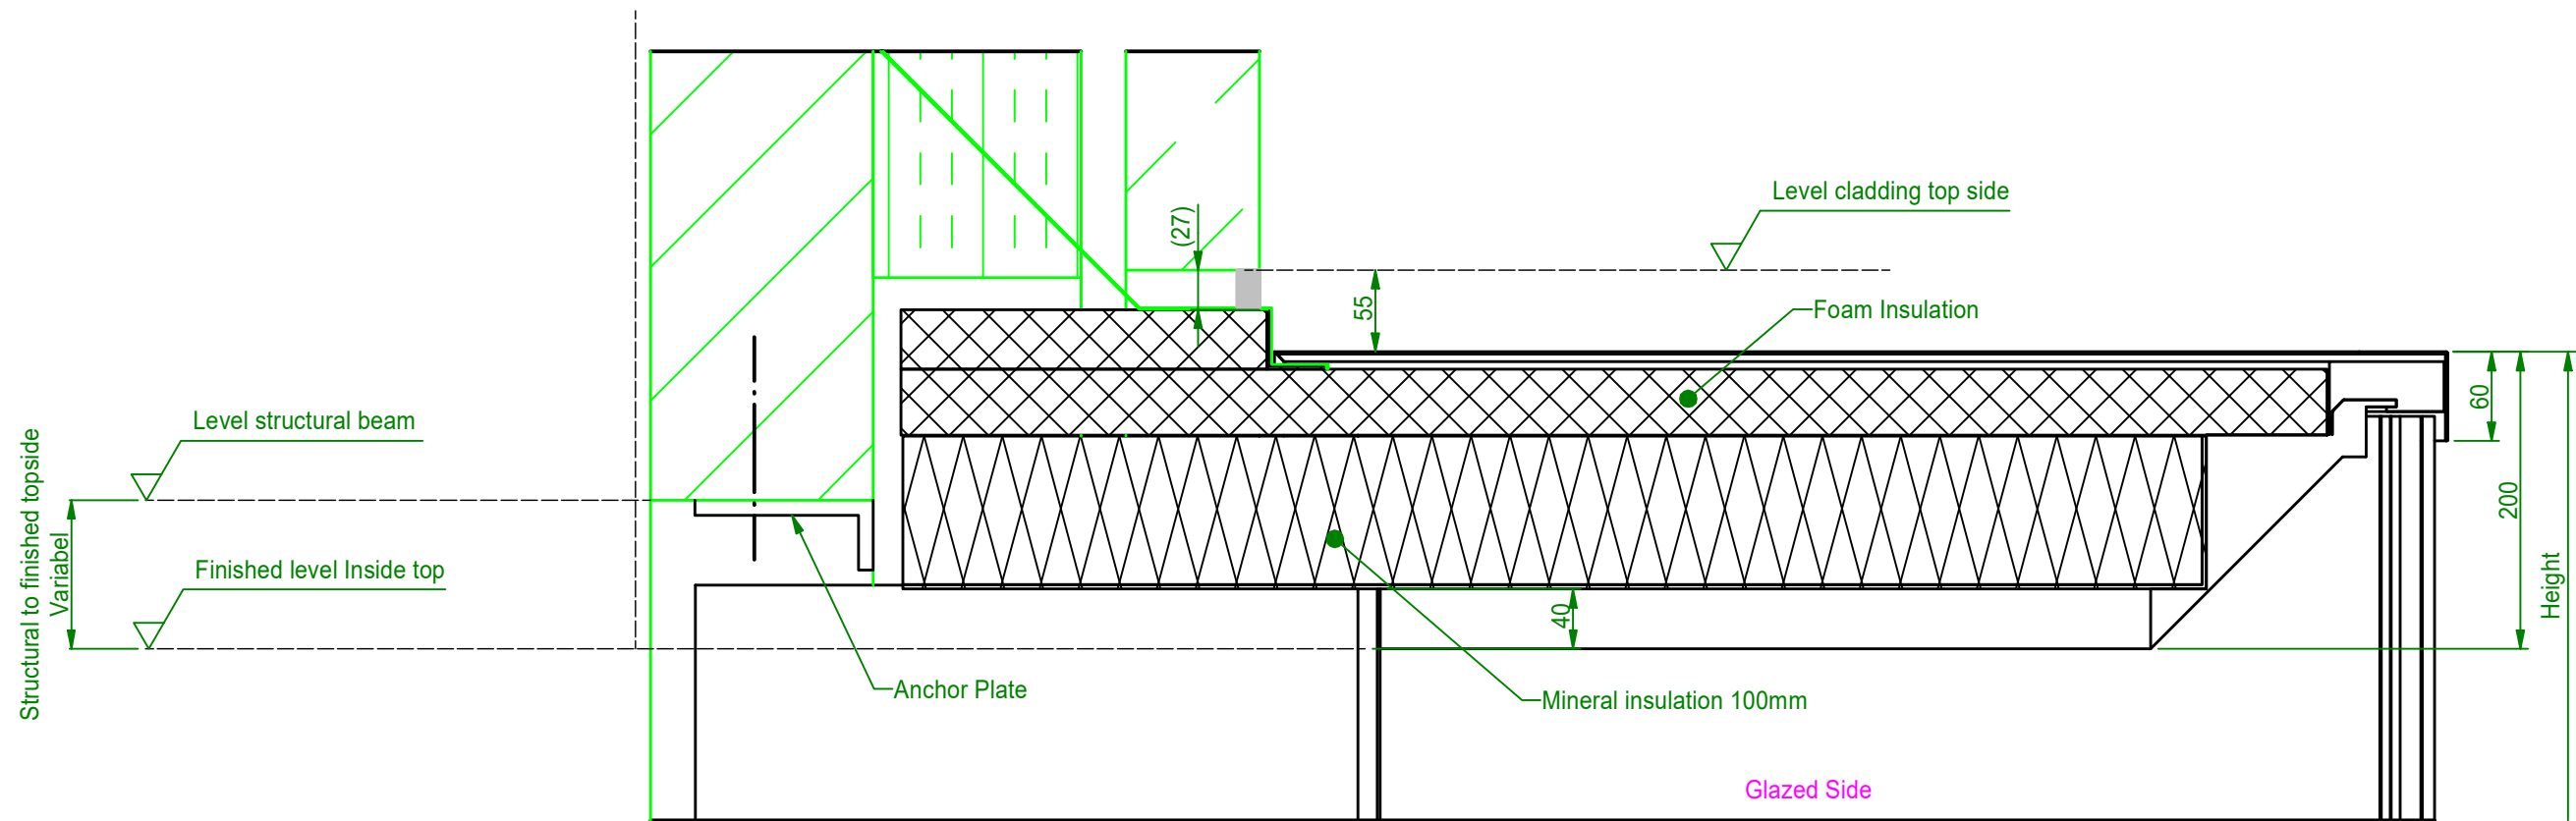



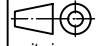
RENSON
 Creating healthy spaces
 www.renson.eu - 8790 Waregem (Belgium)
This drawing is owned by RENSON and may not be copied or shown to third parties without written permission.

View Discription : Top section		Proj. Nr. :	Type Nr. :
Project Name :		Revision	State : Work in Progress
Product Name : ILUX MAX		Creation date : 4/11/2019	Doc. nr.: Generic Model iLux Max

Sheet : 4 /6
Scale : 1 : 5
Drawn : ghuys
Size : A3 units in mm

Sheet 5 (1 : 5)

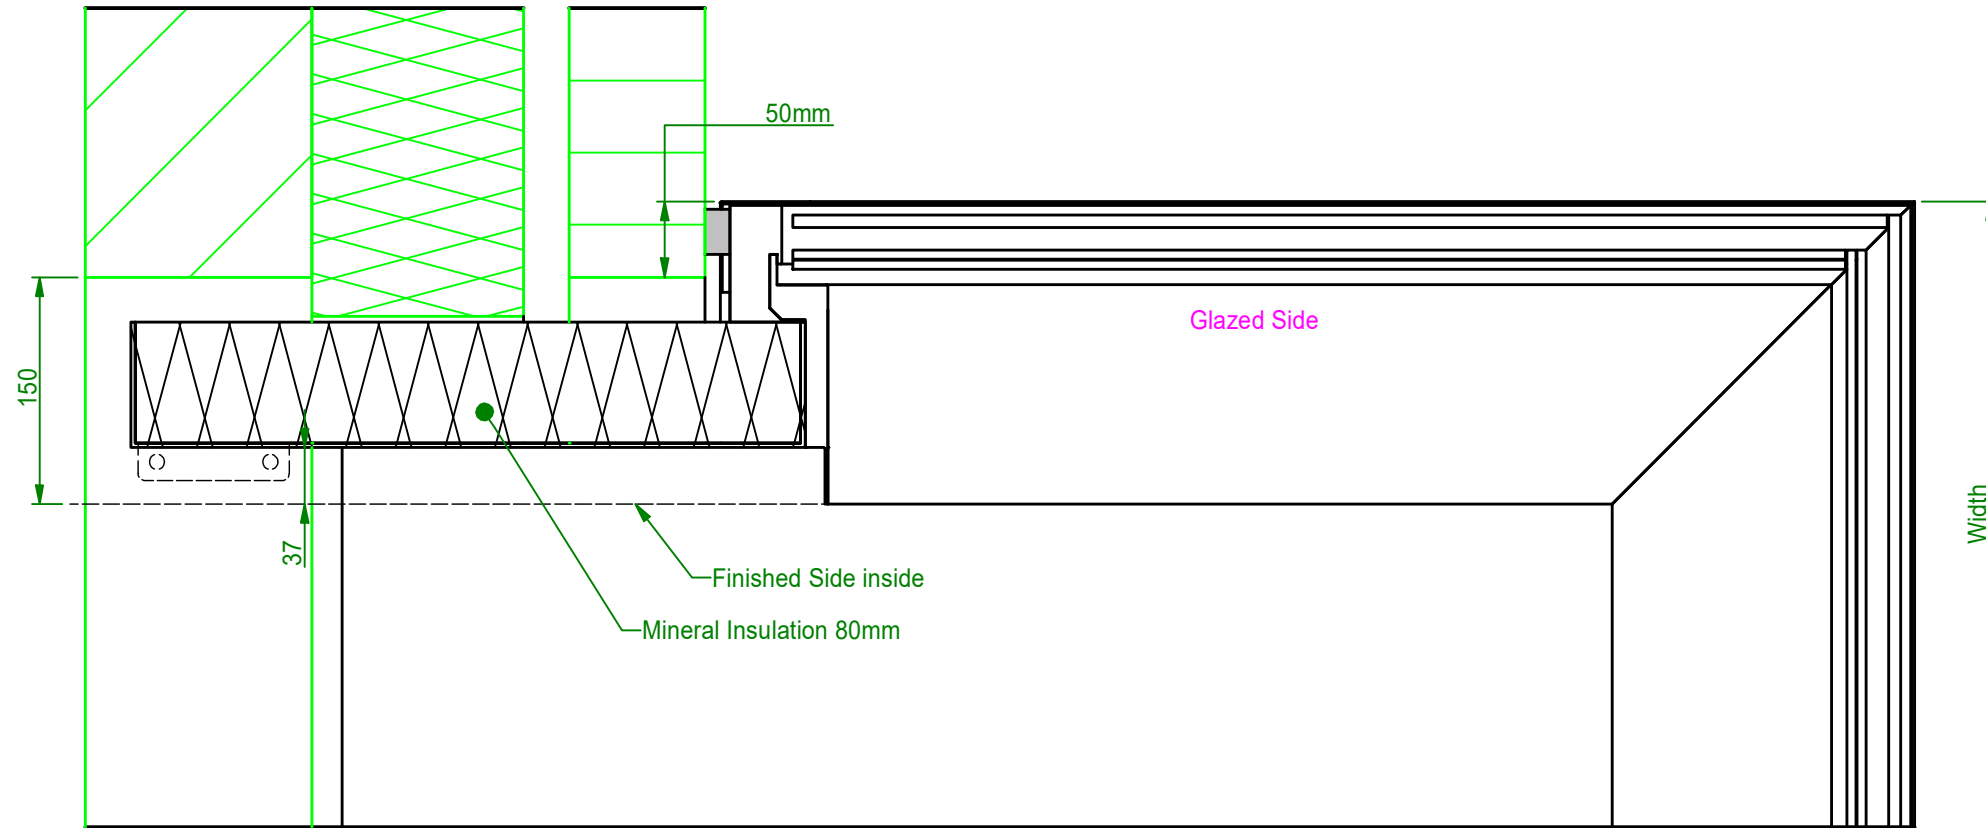

 <p>www.renson.eu - 8790 Waregem (Belgium)</p> <p><small>This drawing is owned by RENSON and may not be copied or shown to third parties without written permission.</small></p>	View Discription : Right side section			Sheet : 5 / 6	
	Project Name :	Proj. Nr. :	Type Nr. :	Scale : 1 : 5	
	Product Name : ILUX MAX	Revision : A	State : Work in Progress	Creation date : 4/11/2019	Drawn : ghuys
		Doc. nr.: Generic Model iLux Max		Size : A3	 units in mm

